

STATE OF NEBRASKA



DEPARTMENT OF NATURAL RESOURCES
Roger K. Patterson
Director

January 24, 2006

IN REPLY REFER TO:

Mike Johanns
Governor

TO: Troy Rahmig
Game and Parks Commission

FROM: Patrick J. Diederich, P.E. *PSD*
Department of Natural Resources

SUBJECT: Consultation Concerning Endangered or Threatened Species

Your review of the project described below is requested to comply with § 37-807, R.R.S., 1943, as amended.

This project, Plum Creek Cattle – Holding Pond 1, is a proposed Livestock Waste Storage Lagoon in the SW¼ of Section 26, Township 9 North, Range 23 West, Dawson County.

Enclosed is a sheet showing the location of the storage lagoon. If additional information is needed, you may contact me at (402) 471-1222 or at pdiederich@dnr.state.ne.us.

Please note your determination below and include a statement of how you want to proceed for all designations of (2) or (3). Sign and date on the lines provided and return to me at the address listed on this stationery.

Determination: * 1. No effect ___ 2. May affect ___ 3. Needs further study

Statement: *There are no records of T+E species in the vicinity of the project and the project will not impact habitat for such species*

2/13/06

Date

Rick Hecker

Game and Parks Commission

Enclosure
cc: Dennis Heitmann, DEQ


01242006-16706-gpc

Department of Natural Resources

RECEIVED

FEB 14 2006

DEPARTMENT OF
NATURAL RESOURCES

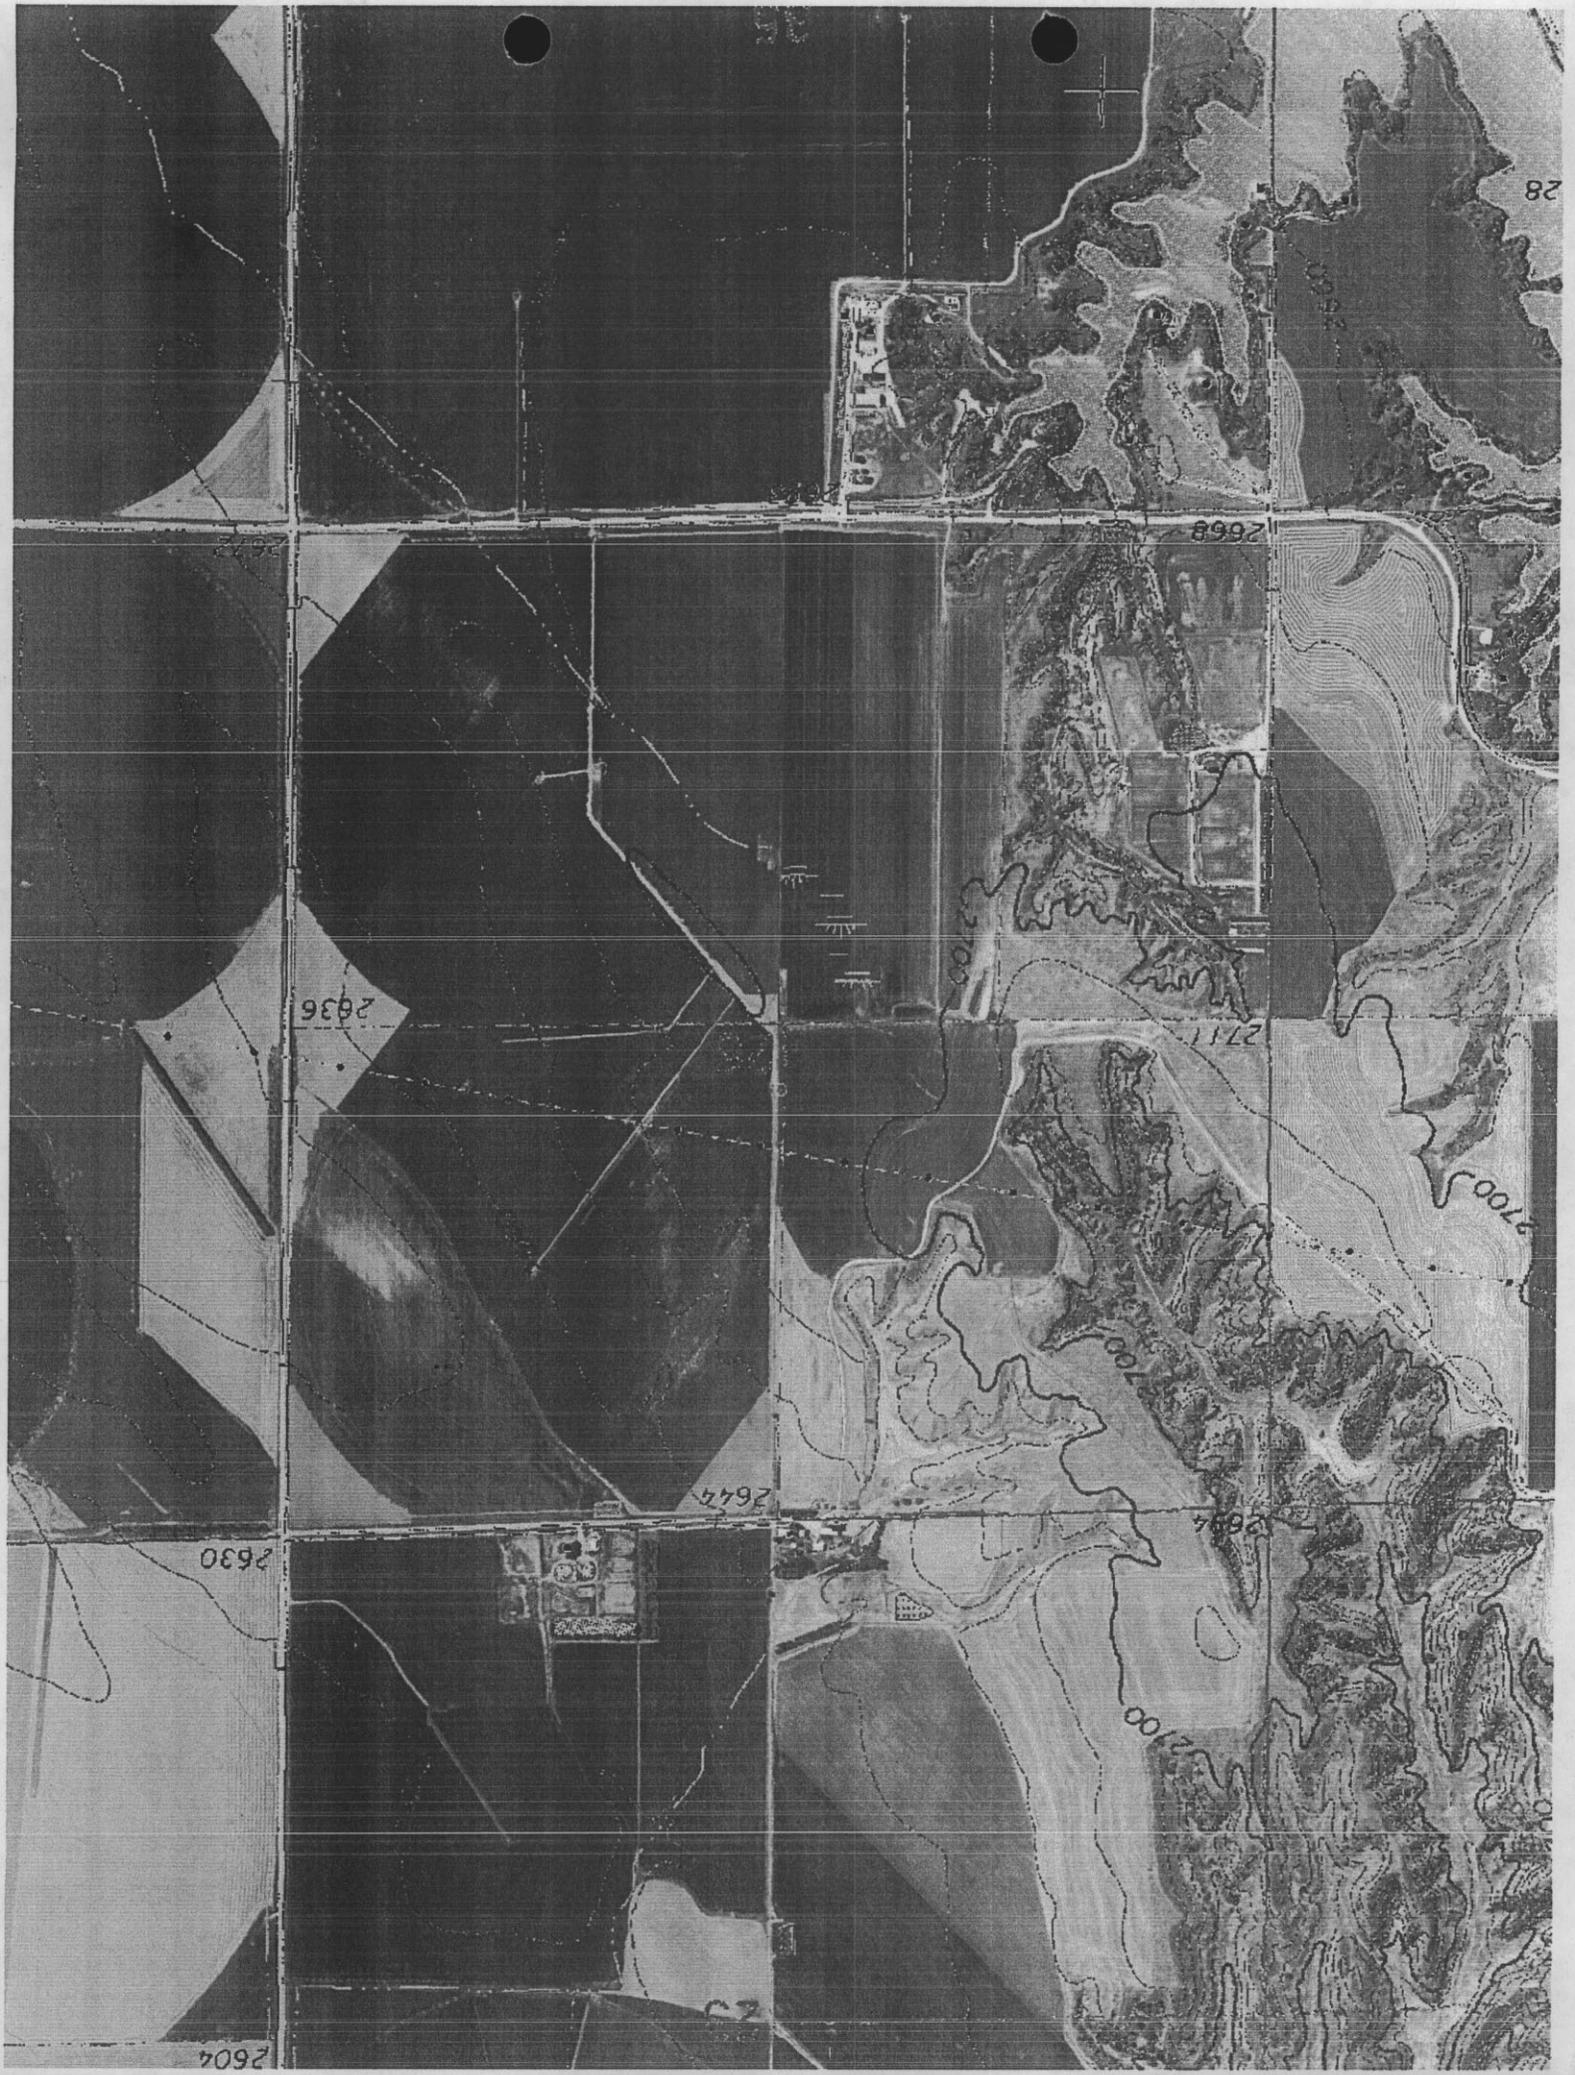

28

2698

2636

2711

2700

2645

2692


2630

2700


2692

BENCHMARK TOP WELL
NORTHING 2785.2
EASTING 3254.2
ELE. 298.91

WELL

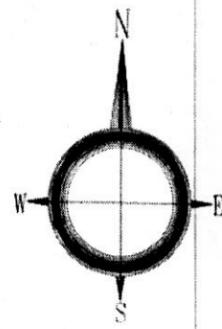

SCALE: 1"=200'

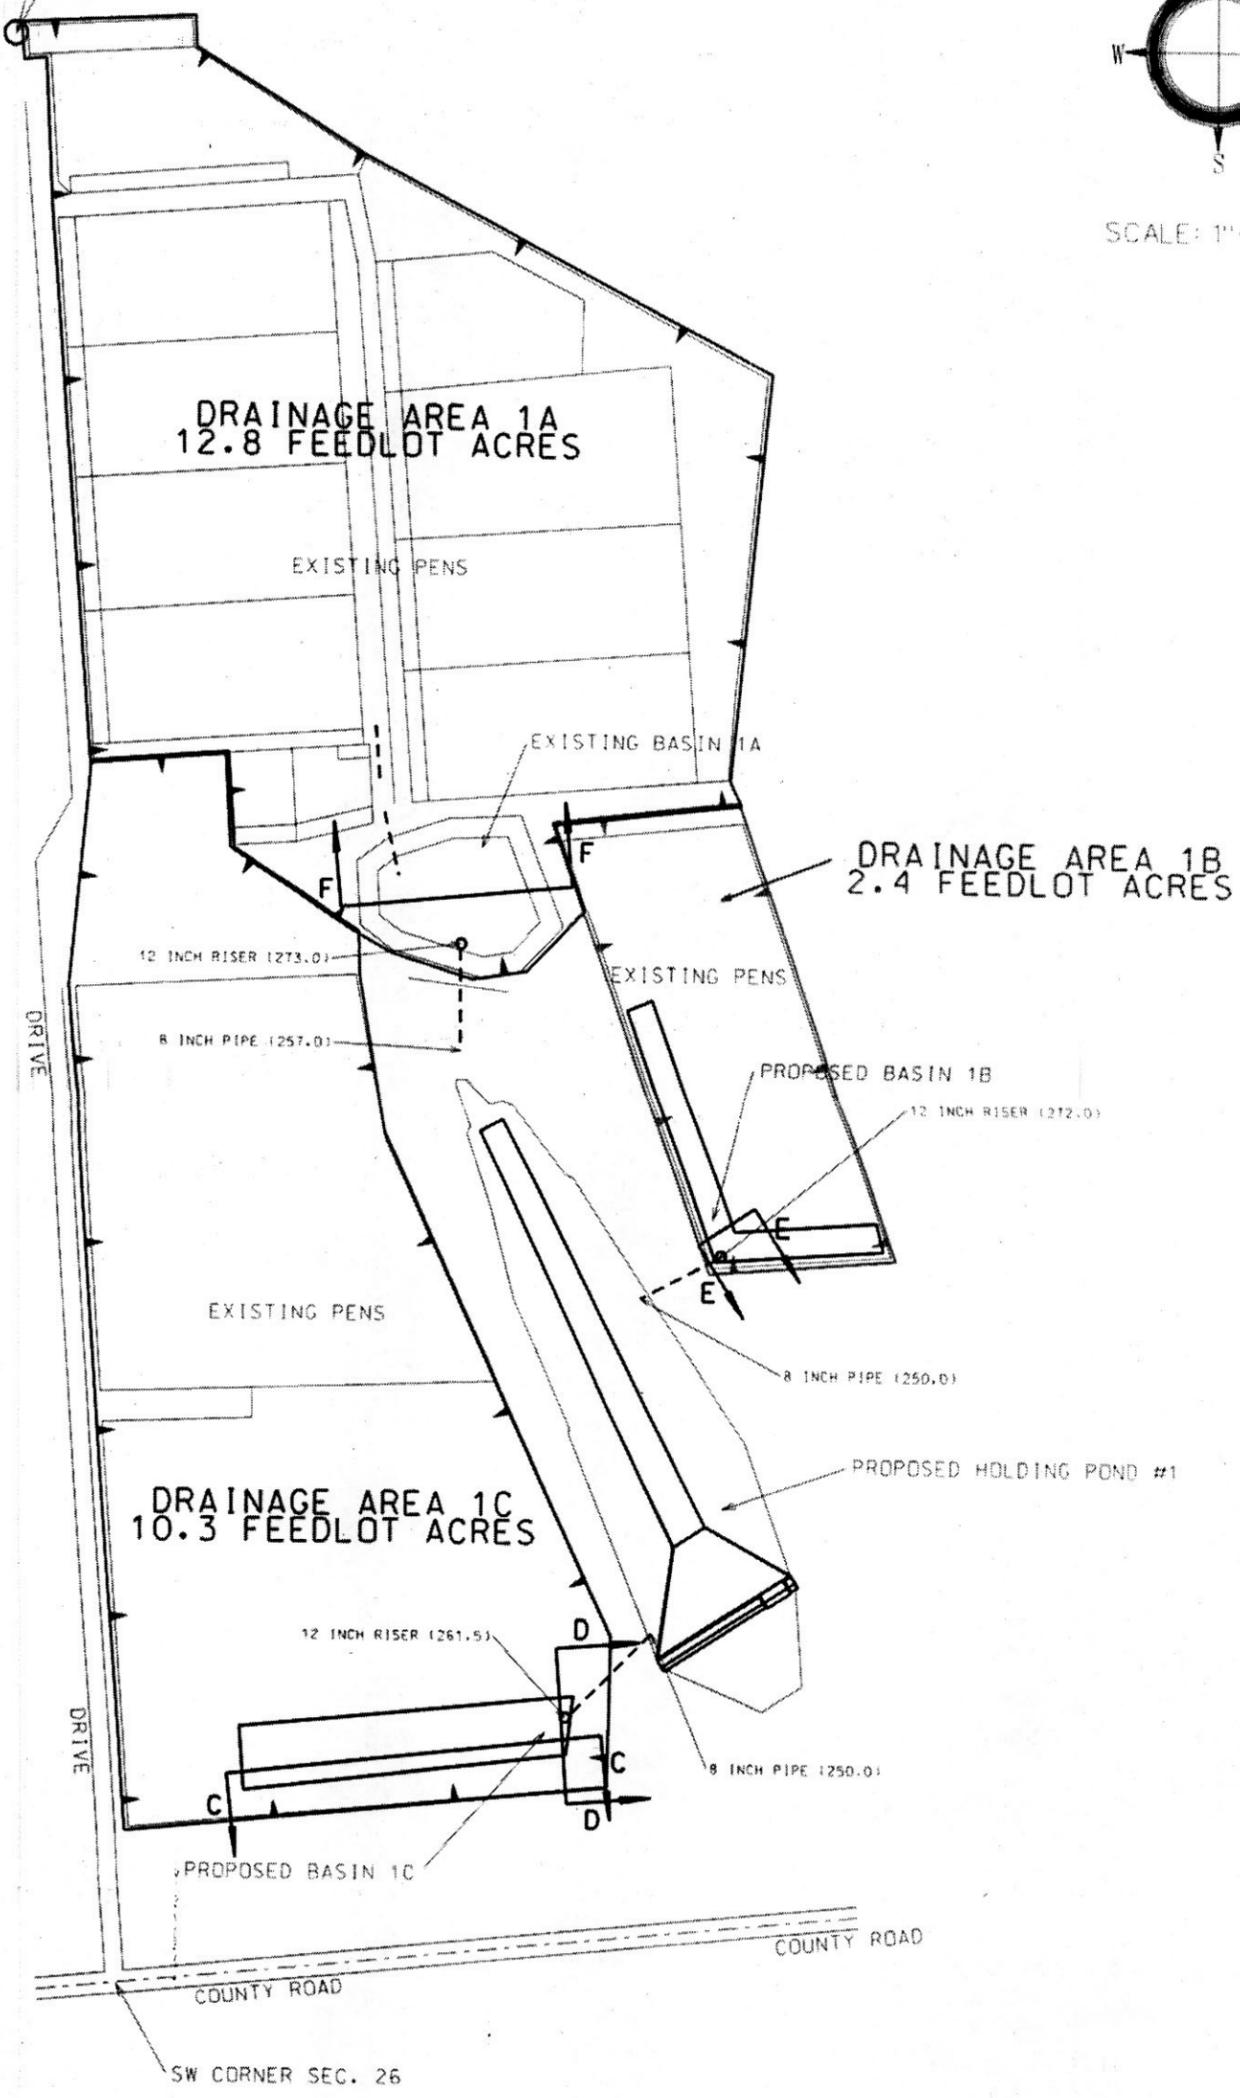

01

SITE PLAN
PLUM CREEK FEEDYARD
SW 1/4, W 1/2, SEC 26, T 9 N, R 23 W
DAWSON COUNTY
SETTJE AGRI SERVICES
AND ENGINEERING, INC.